


M&E Legend

•	1 way switch
◡	dimmer switch
⊕	LED downlight
⊕	Wall Mounted Uplighter
⊕	external light fitting
⊕	extract fan
⊕	single switched socket-low level
⊕	double switched socket-low level
⊕	single switched socket-high level
⊕	double switched socket-high level
⊕	unswitched fused spur
⊕	switched fused spur
⊕	cooker control
⊕	telephone point
—	radiator

Floor Finishes Legend

⊕	Carpet Tiles
	Burmatex Barrier Matting - Grimebuster 50: Colour Newmarket Grey
⊕	Vinyl Flooring

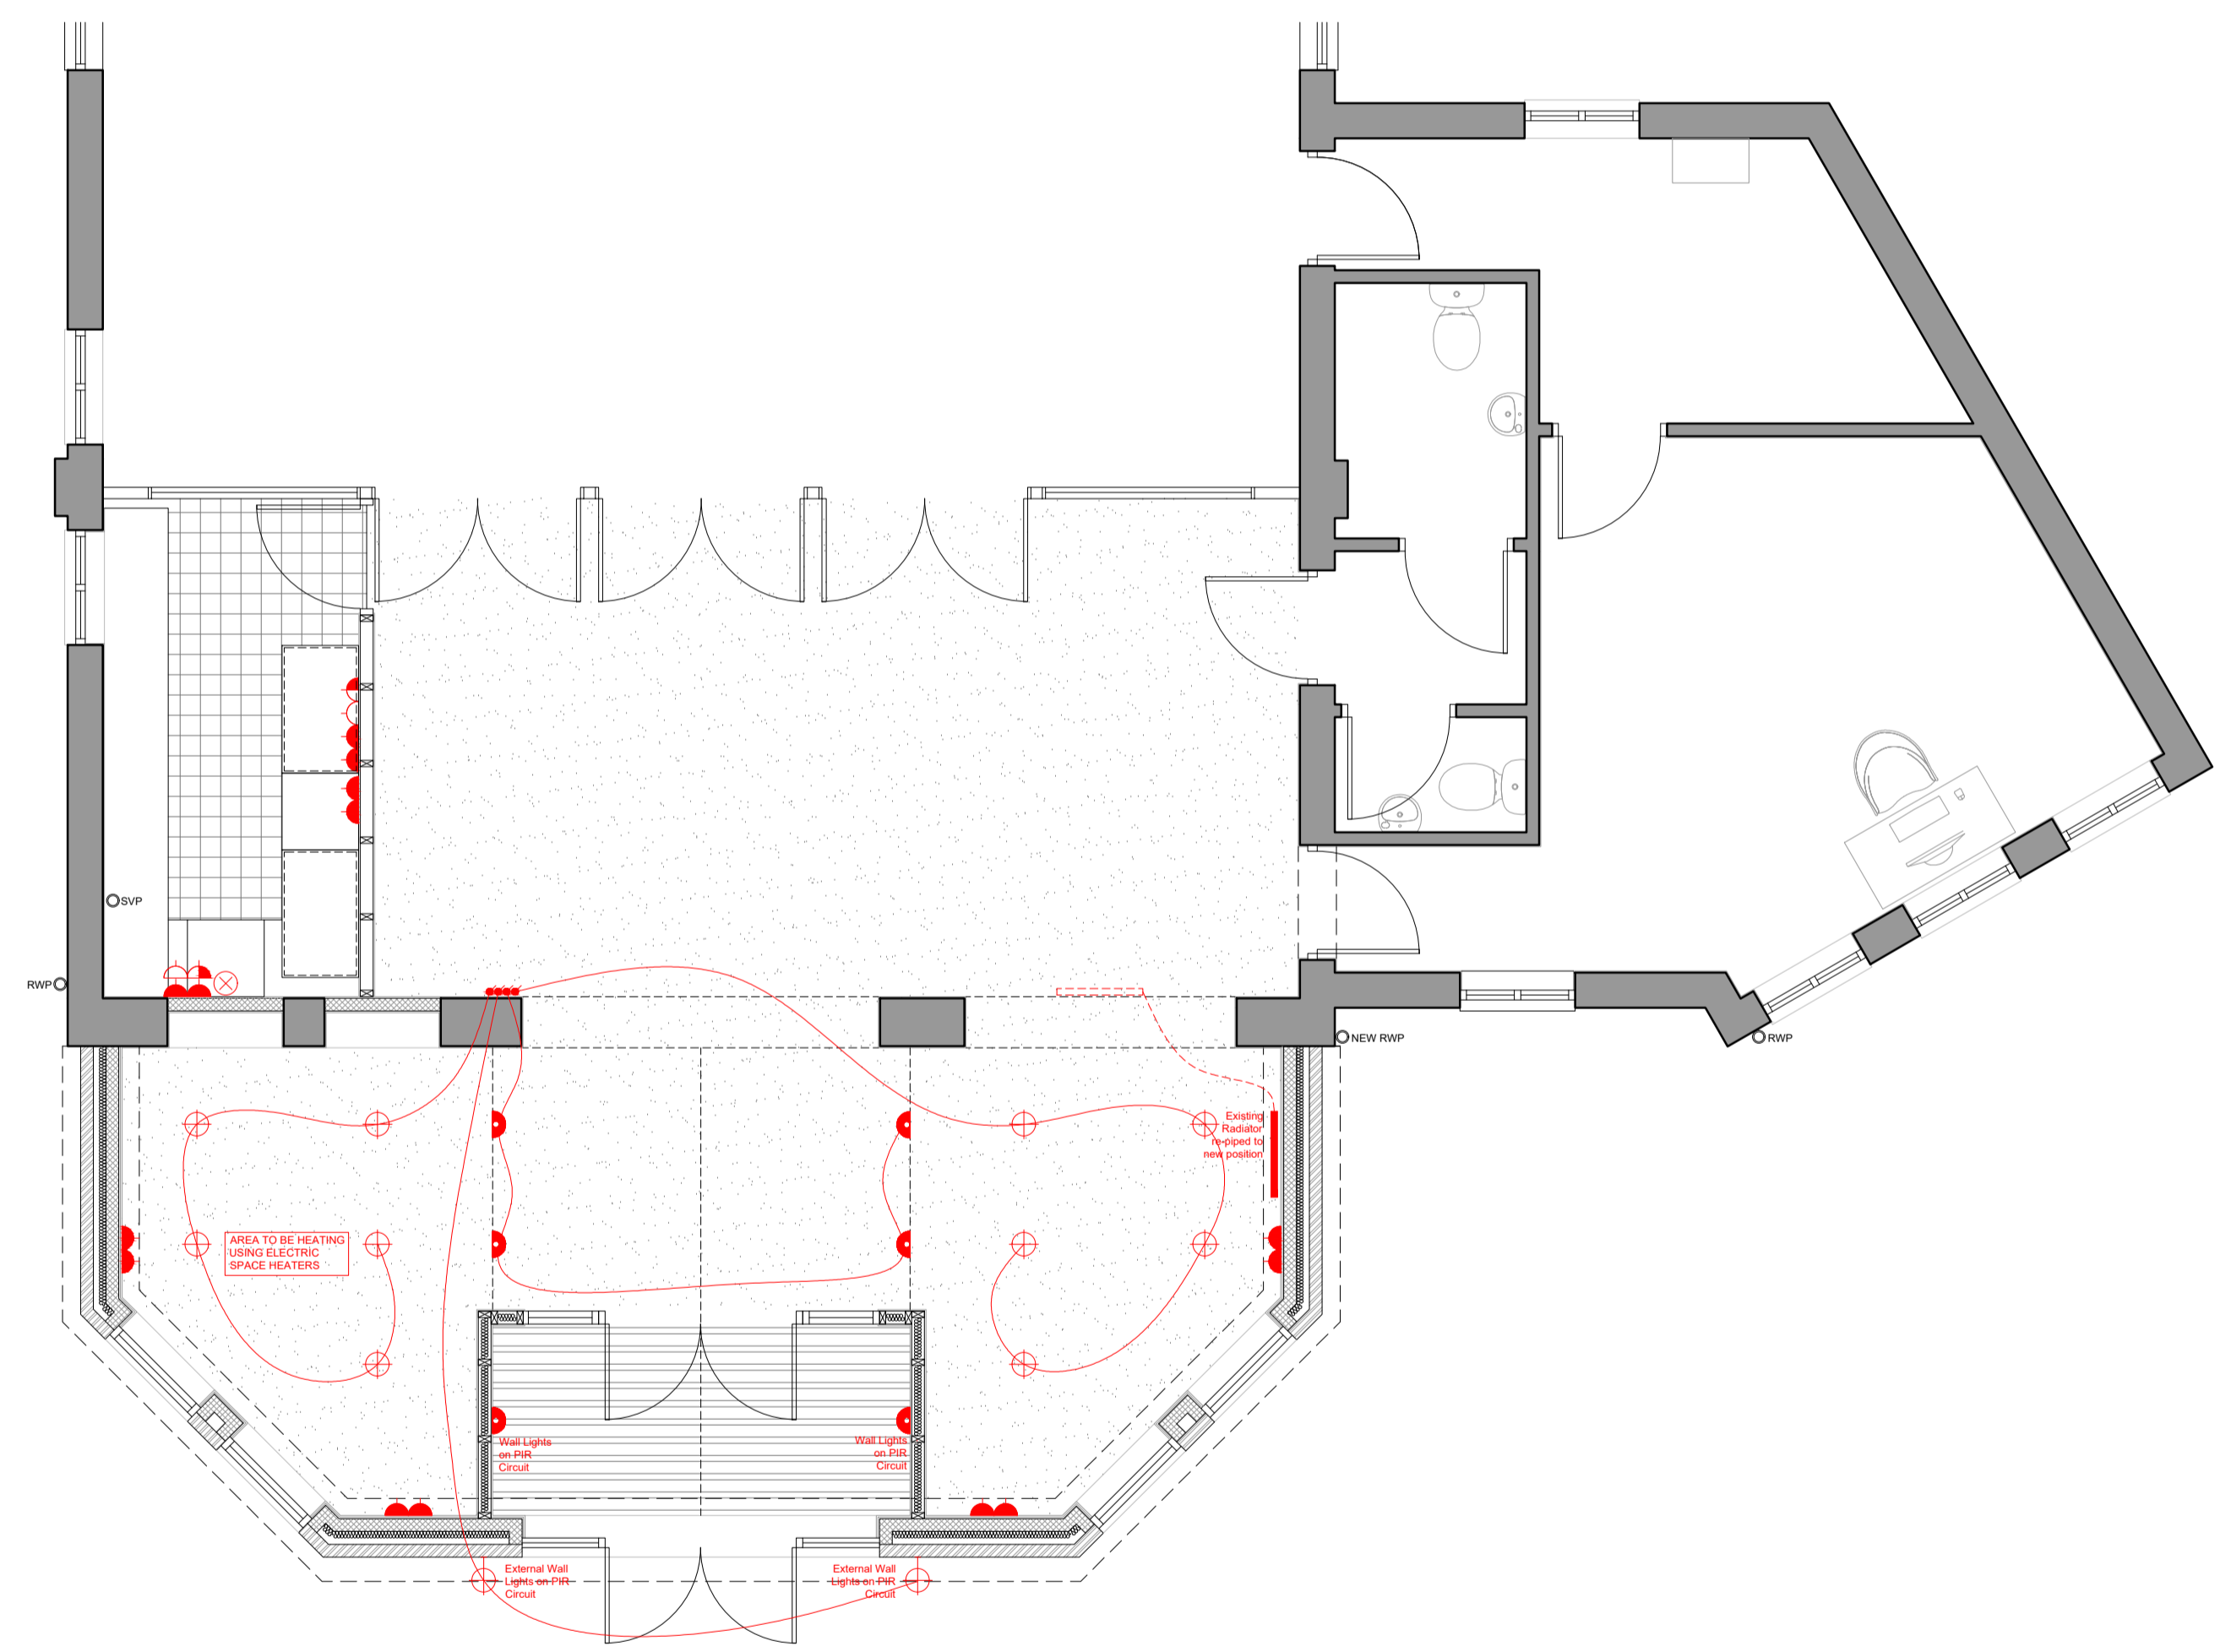

Revisions			
Client Emmanuel Church Mount Pleasant Road Shrewsbury			
Contract Proposed Front Extension			
Drawing Title M&E Layout & Finishes Schedule			
Date	16.11.16	Contract Number	
Scale	1:50 @A1		5508
Drg. no.	5508-010	Revision Suffix	A

**ellis hillman
partnership**
 Chartered Architects
 Holly Lodge, Silverdale Road, Wolstanton
 Newcastle, Staffs, ST5 8BQ
 Telephone: 01782 633 116
 FAX: 01782 717487
 Email: admin@ellishillmanpartnership.co.uk

